


Partial Building Elevation

Detail no: AL-00

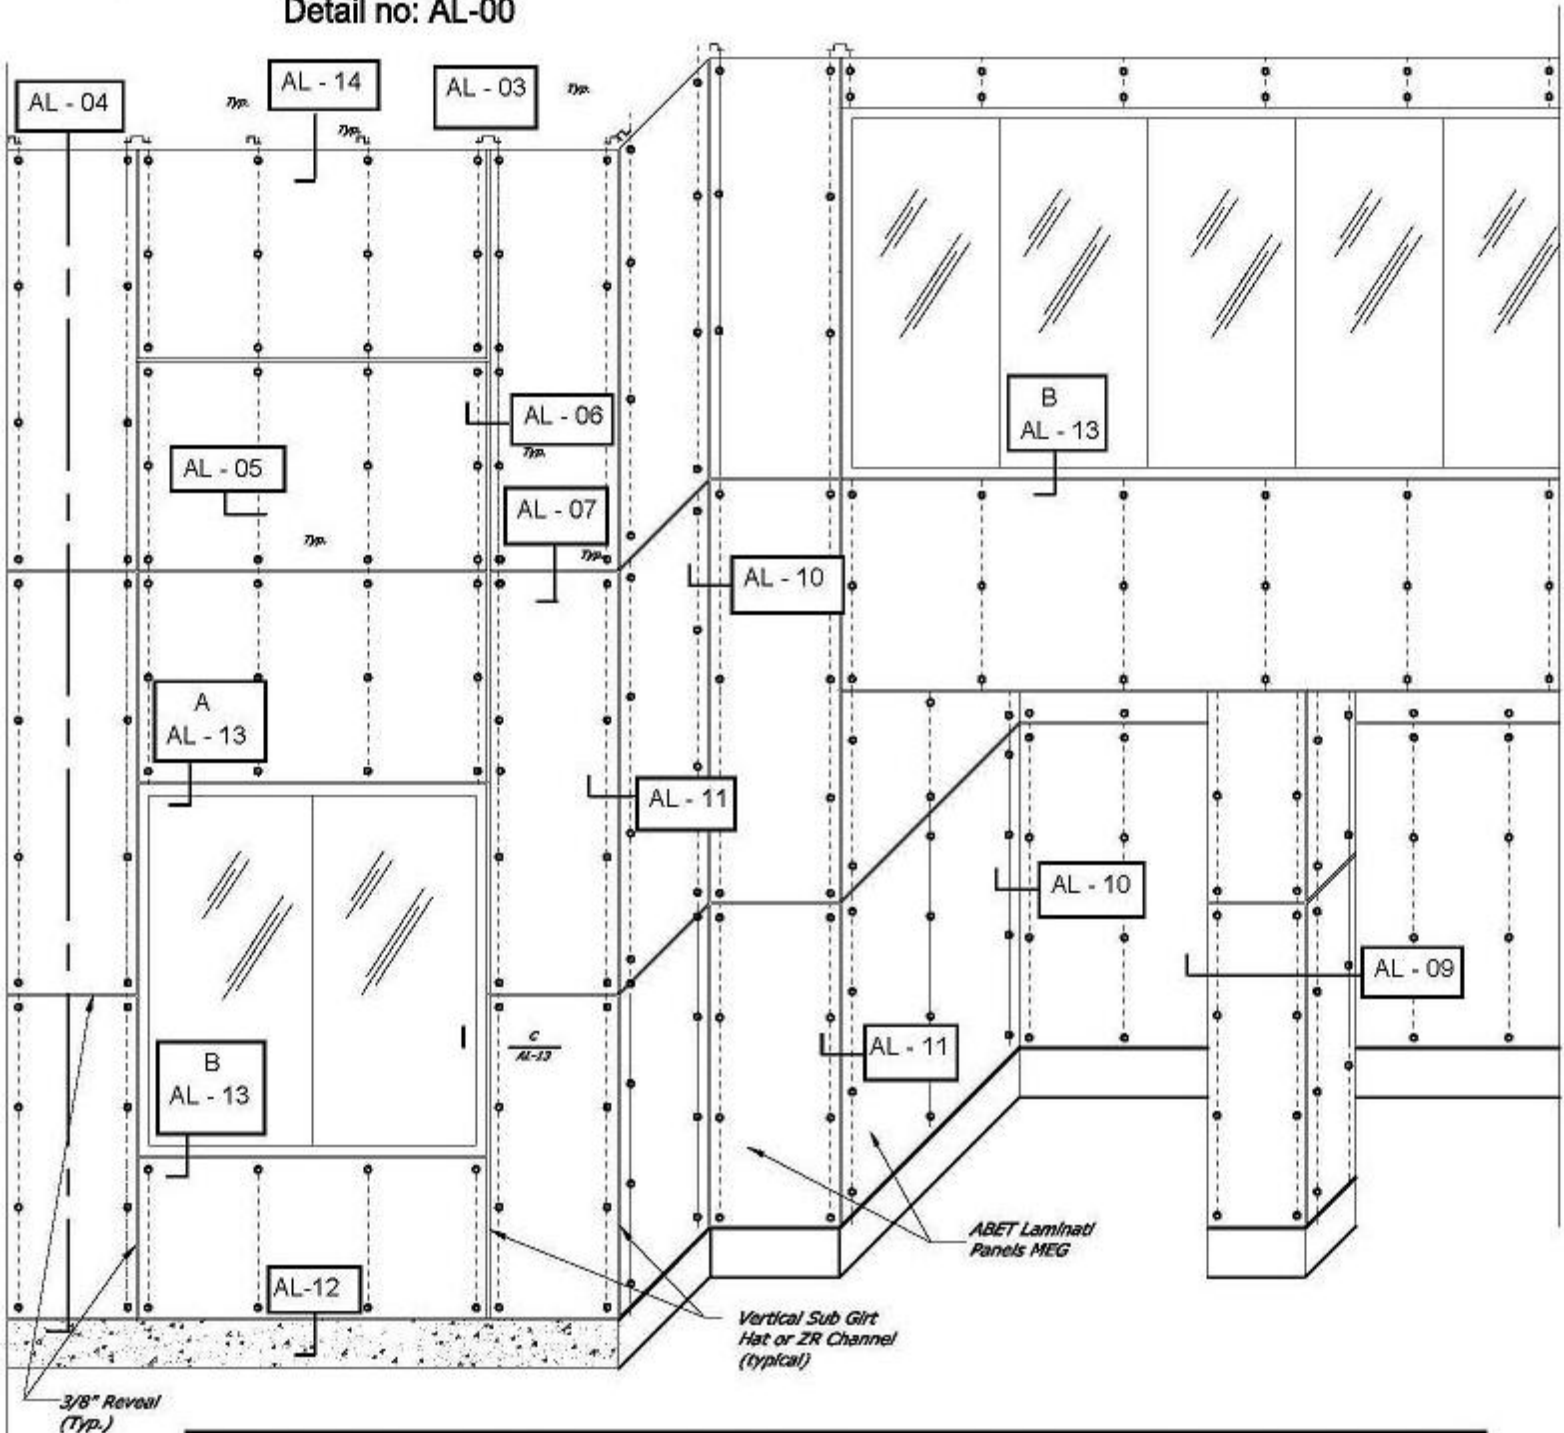

This Information is to be used for Promotional Purposes Only. It is the user's responsibility to confirm the appropriateness and completeness of the information for their own particular use.