
The background is a dark blue gradient with a subtle pattern of light blue dots and thin lines forming a grid-like structure, creating a sense of depth and technology.

Active Double Skin Unitized / Stick Curtain Wall

Saving and Generating
Energy Systems
By Aluminum
Construction PRO

Active Double Skin Conventional Curtain Wall

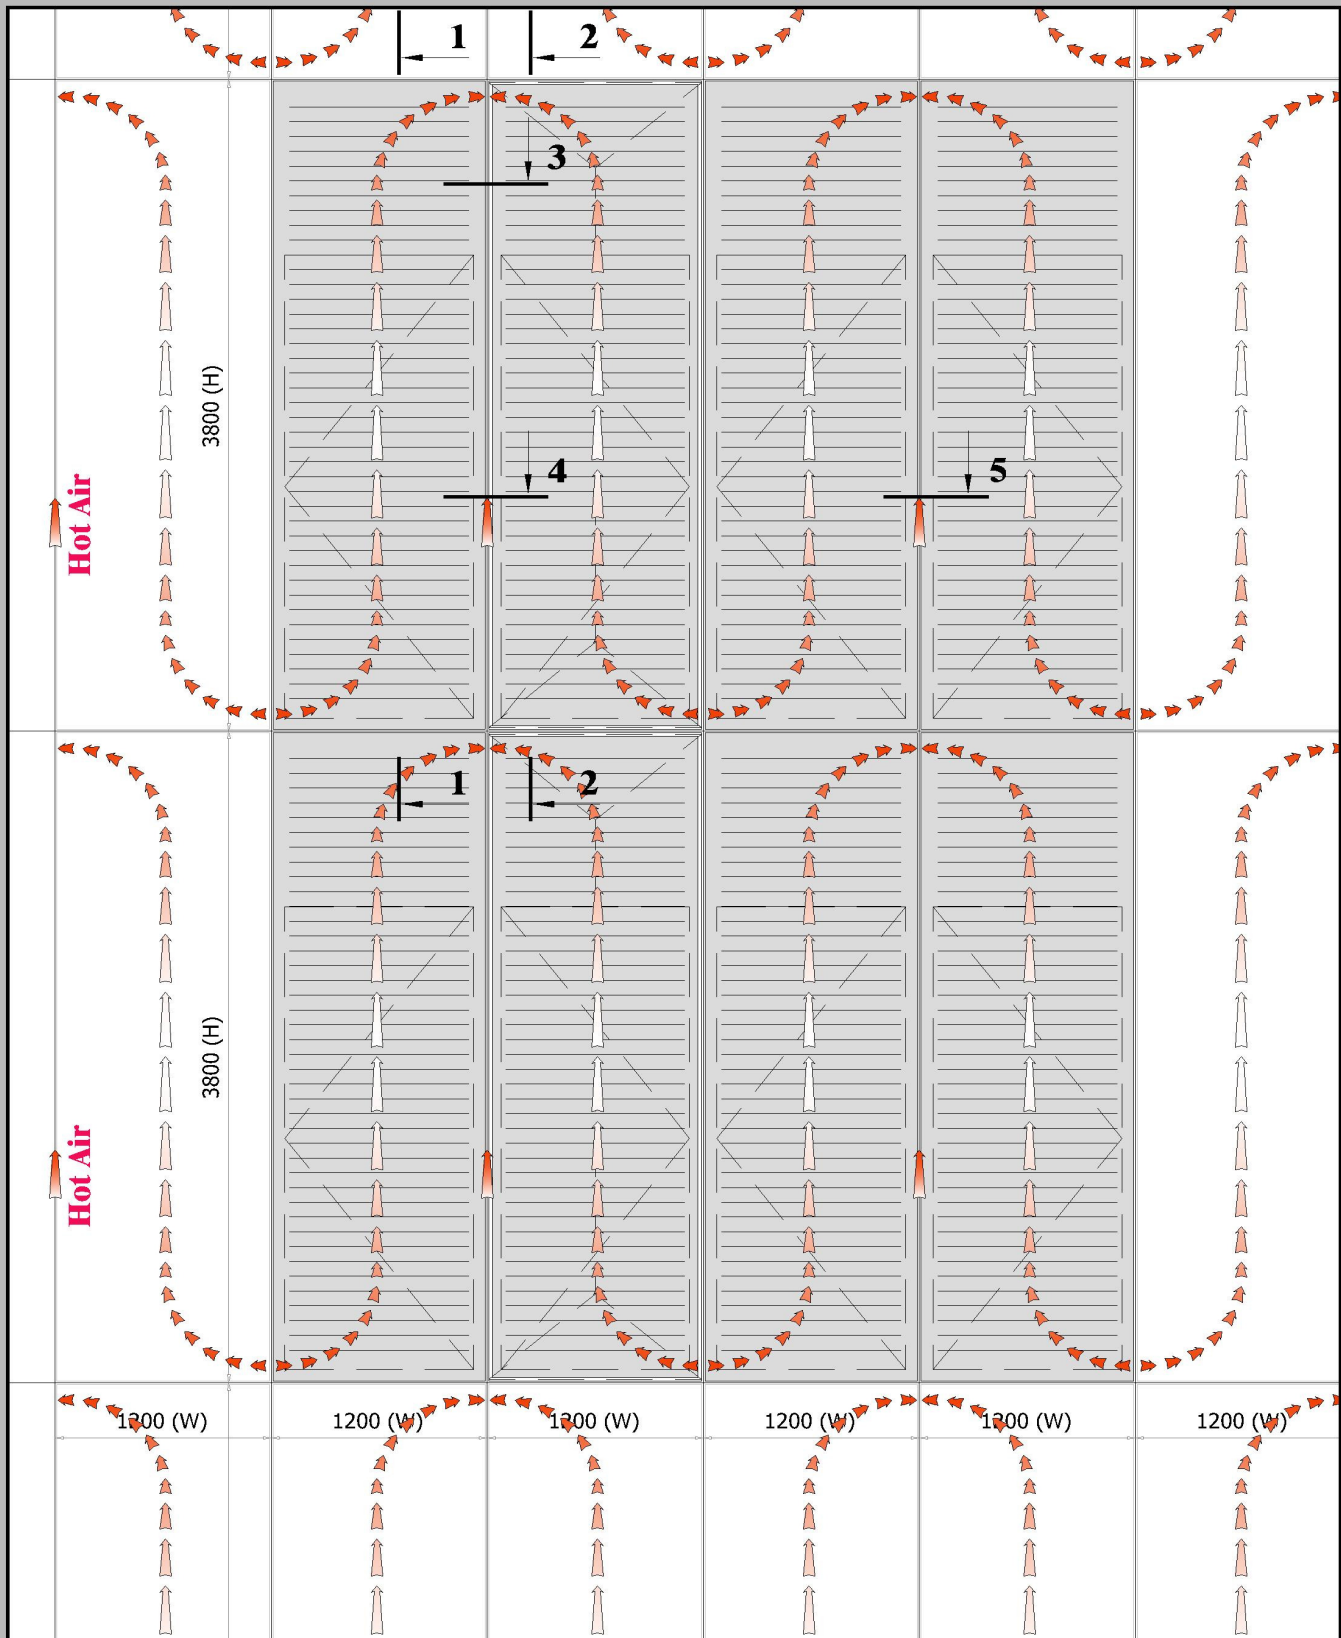


Glazing:
 Exterior -10mm LOWe Iron Clear Tempered Glass
 143/177mm Service & Ventilation Space
 Interior- 6+16+6 Double Tempered Glazing (Clear)

ALUMINUM CONSTRUCTION PRO Ltd.


Industrial Zone Mishor Adumim, 98100, ISRAEL
 TEL: +972-2-5352581. FAX: +972-2-5354008.
www.alcon.co.il alumcon.com



Vertical Section 1-1

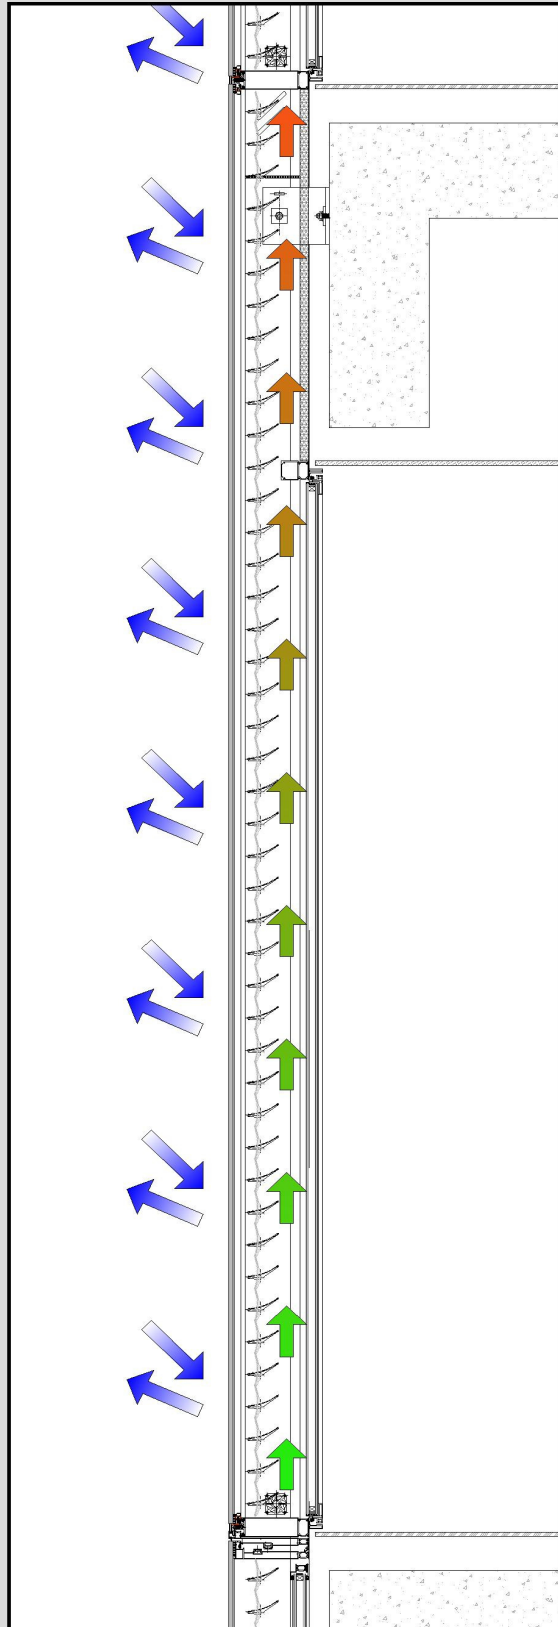

Vertical Section 2-2

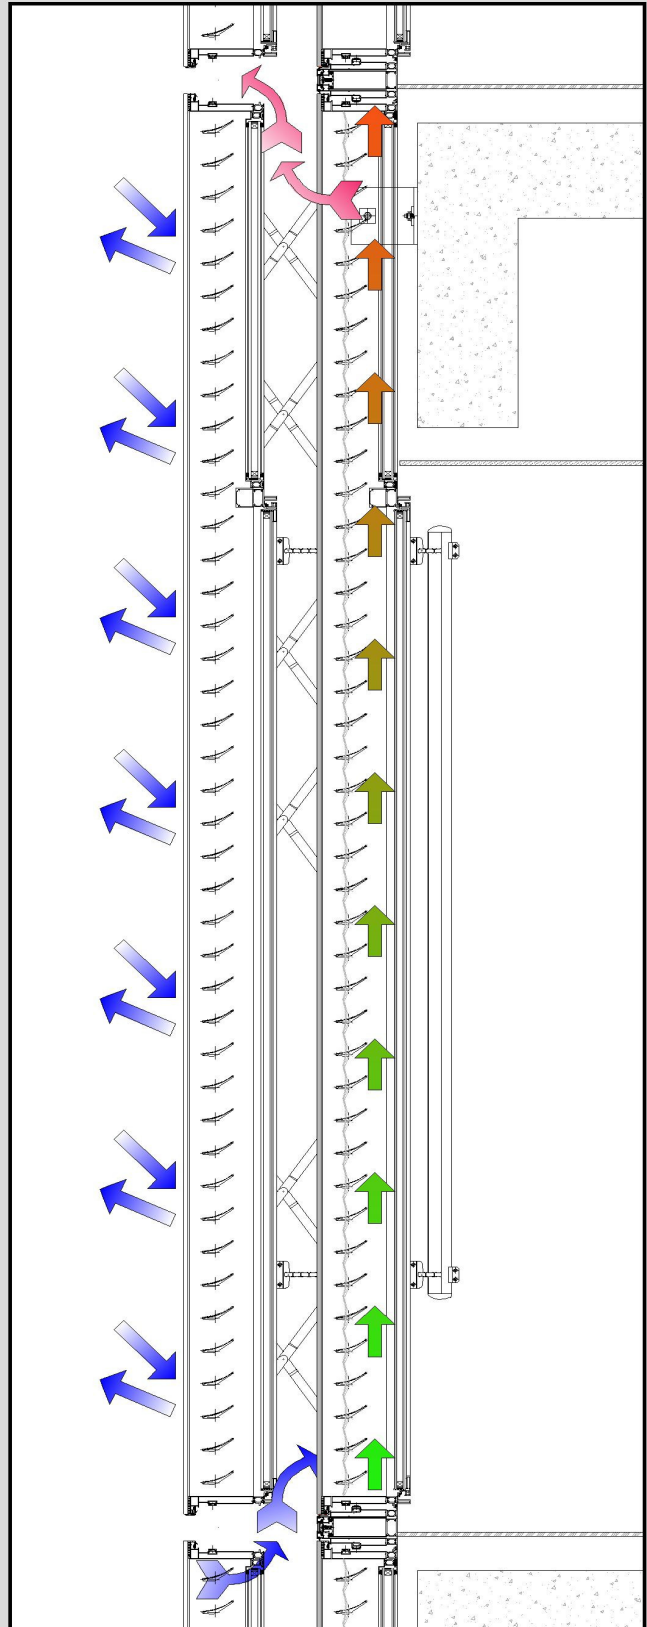


ALUMINUM CONSTRUCTION PRO Ltd.


Industrial Zone Mishor Adumim, 98100, ISRAEL
TEL: +972-2-5352581. FAX: +972-2-5354008.
www.alcon.co.il alumcon.com



Vertical Section 1-1

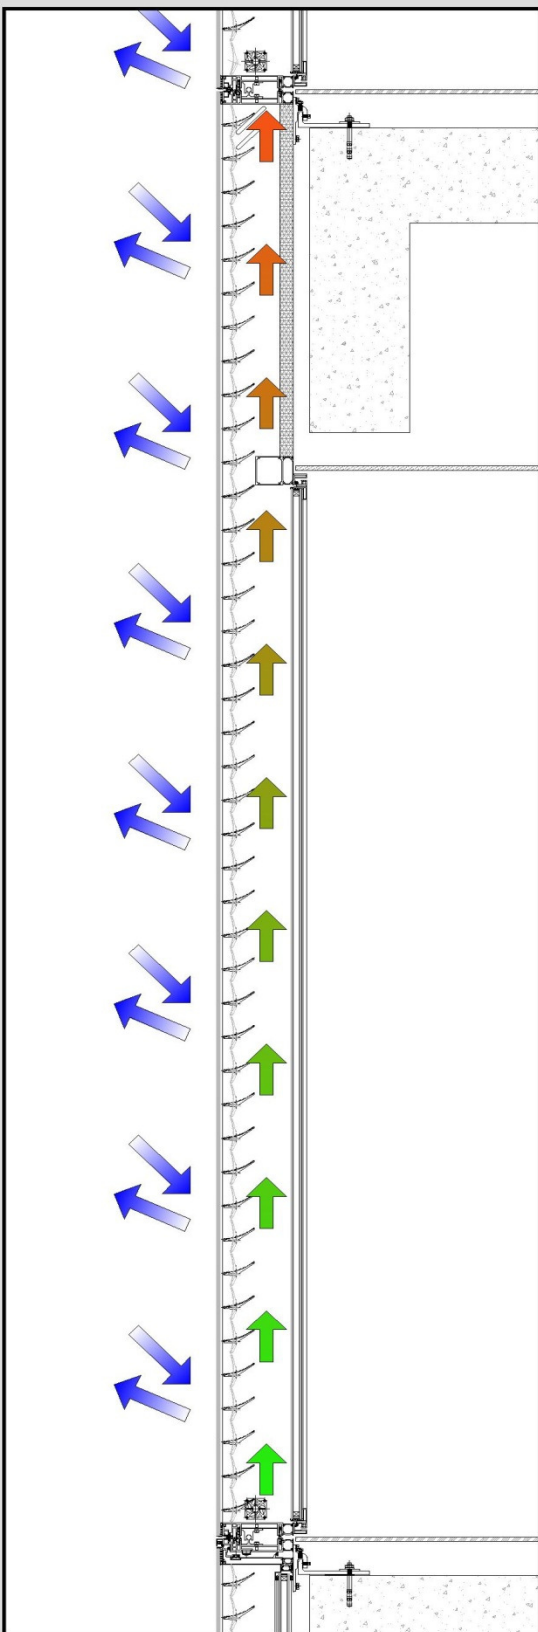

Vertical Section 2-2

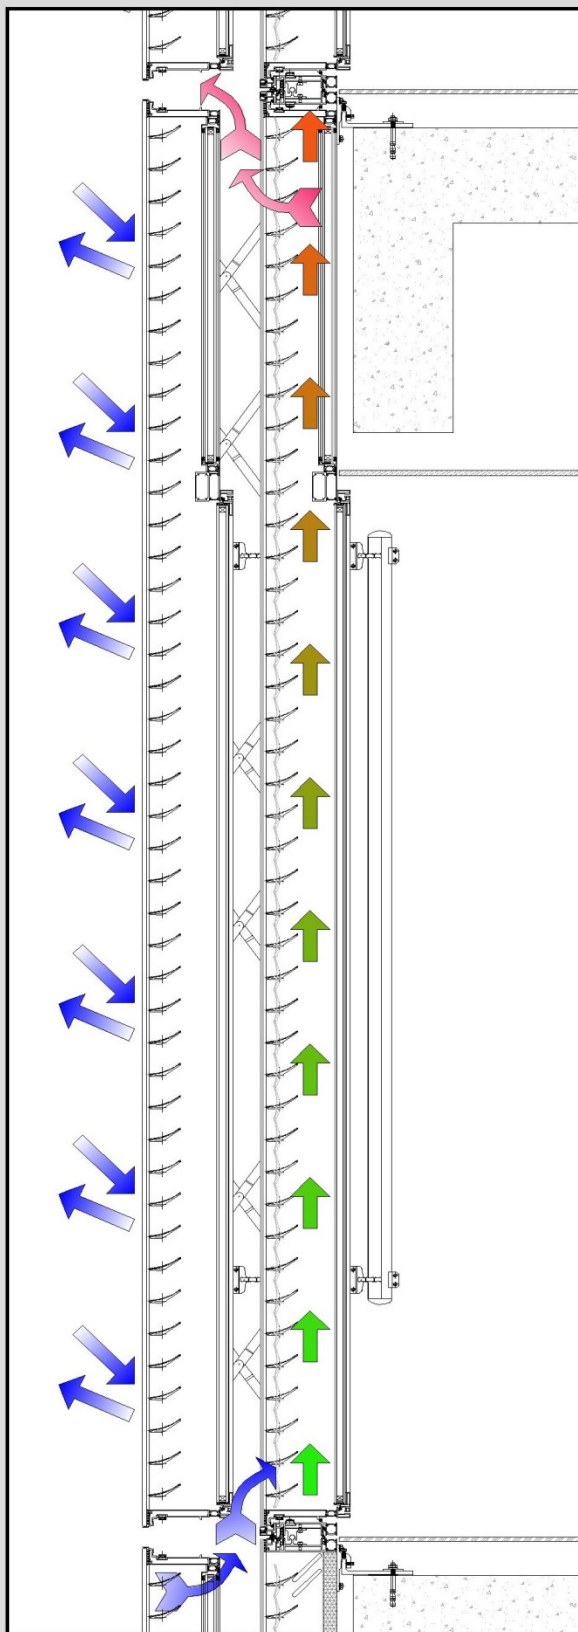


ALUMINUM CONSTRUCTION PRO Ltd.


Industrial Zone Mishor Adumim, 98100, ISRAEL
TEL: +972-2-5352581. FAX: +972-2-5354008.
www.alcon.co.il alumcon.com




Horizontal Cut 3

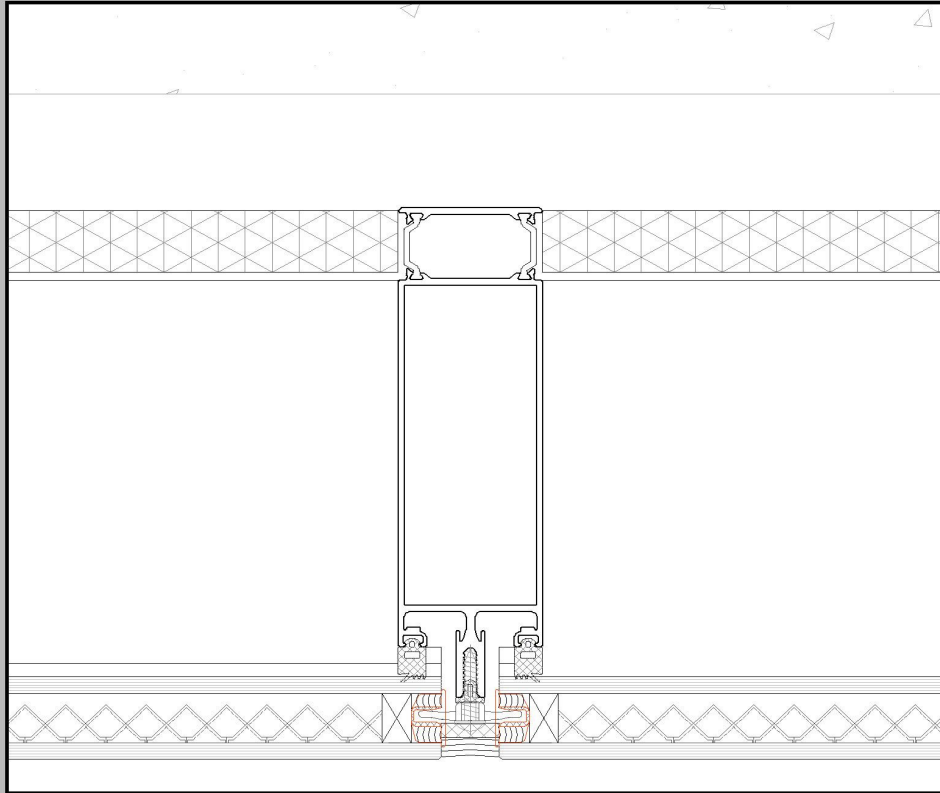

Horizontal Cut 4

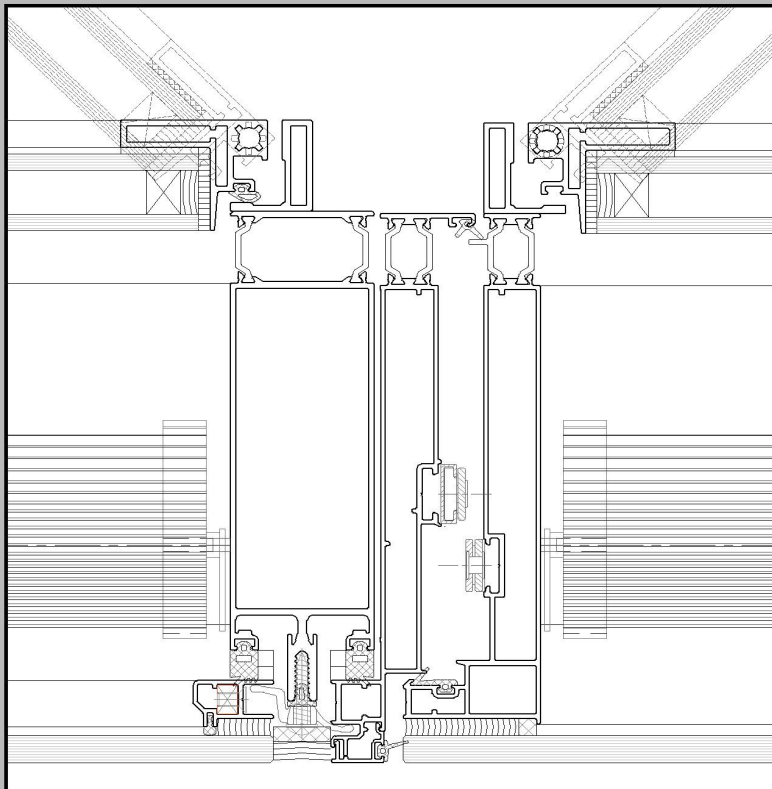

Horizontal Cut 5

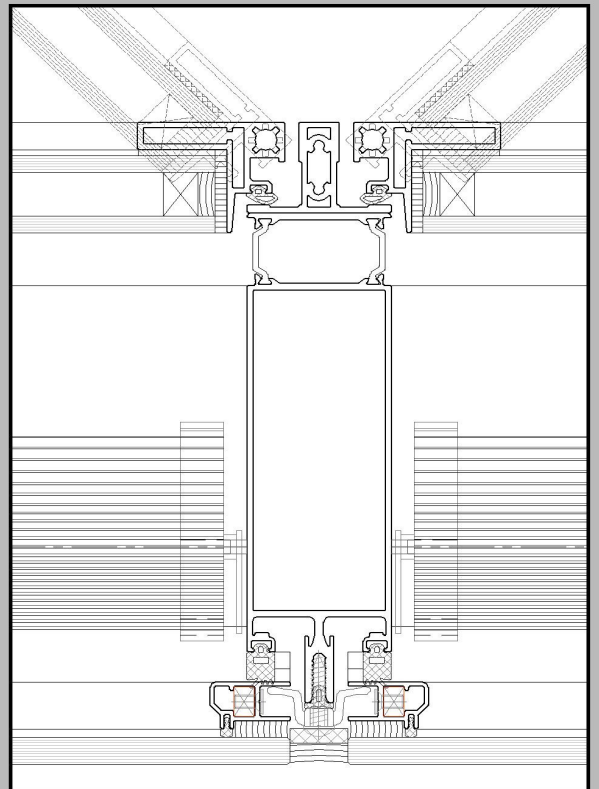


ALUMINUM CONSTRUCTION PRO Ltd.


Industrial Zone Mishor Adumim, 98100, ISRAEL
TEL: +972-2-5352581. FAX: +972-2-5354008.
www.alcon.co.il alumcon.com




Horizontal Cut 3

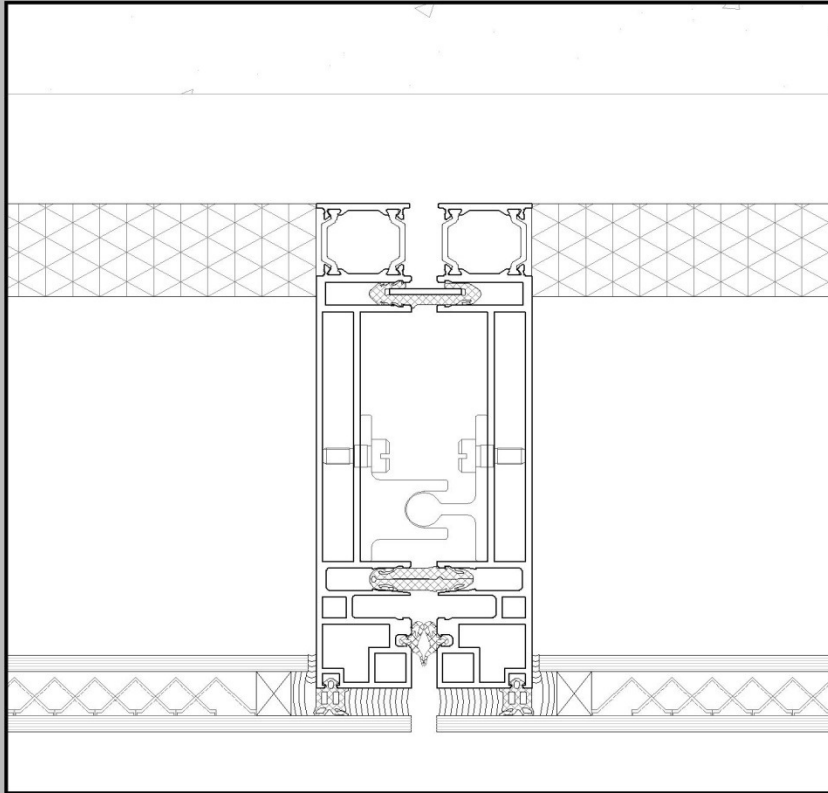

Horizontal Cut 4

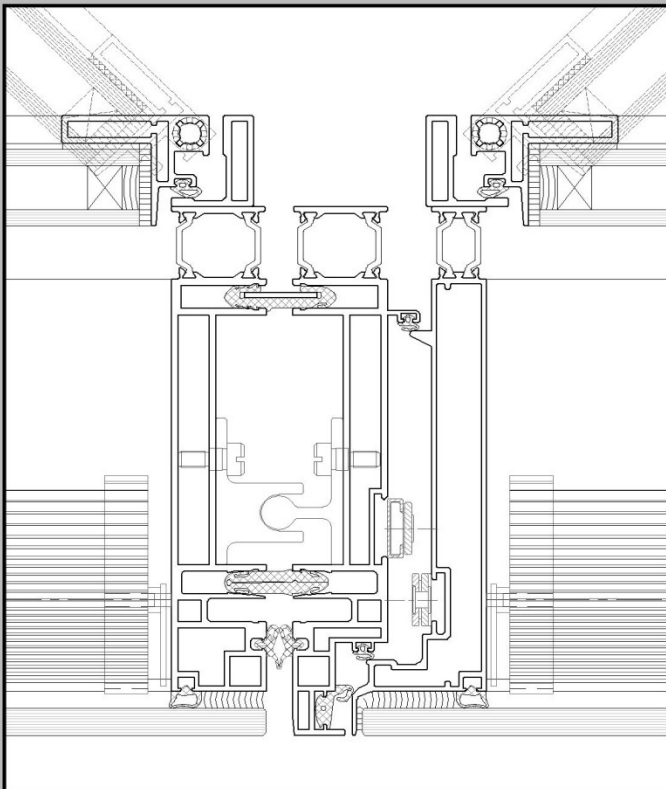

Horizontal Cut 5

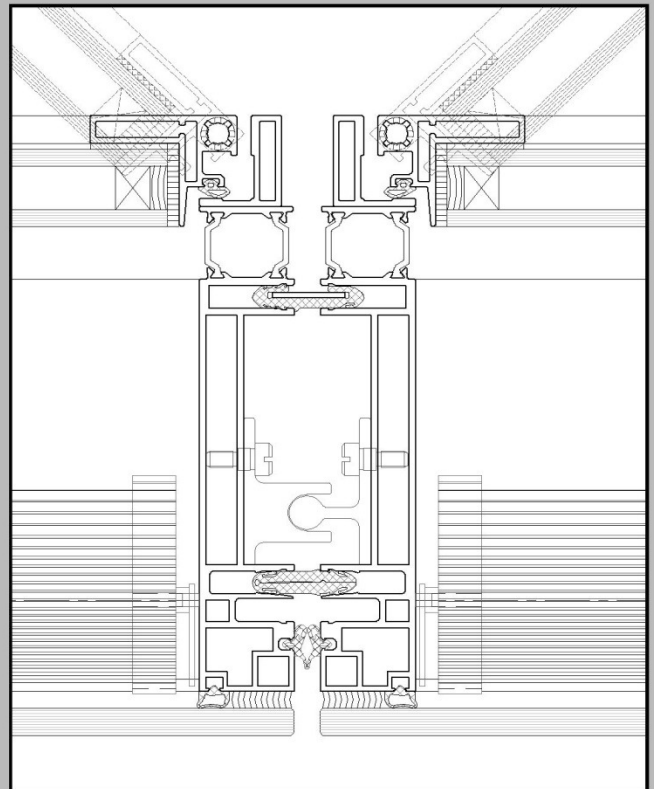

ALUMINUM CONSTRUCTION PRO Ltd.

Industrial Zone Mishor Adumim, 98100, ISRAEL
TEL: +972-2-5352581. FAX: +972-2-5354008.
www.alcon.co.il alumcon.com

