


Typical Vertical Section

Detail No: AL-04

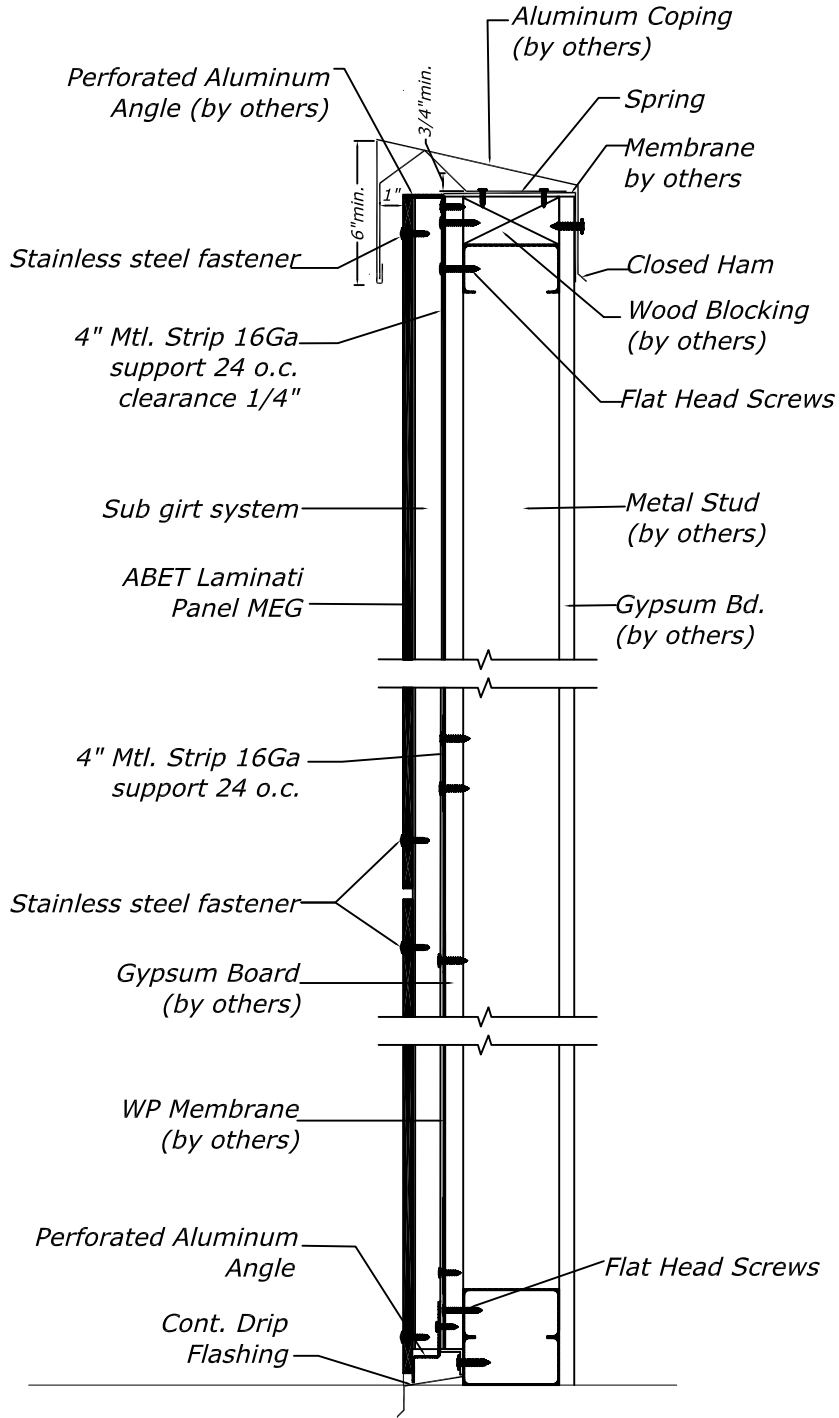

This information is to be used for Promotional Purposes Only. It is the user's responsibility to confirm the appropriateness and completeness of the information for their own particular use.